



**IO-16.5**

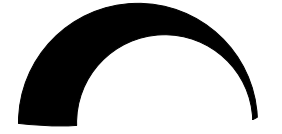

**MONOLITHIC DOME INSTITUTE**  
 177 DOME PARK PLACE  
 ITALY, TEXAS 76651  
 972 - 483 - 7423

		<b>Issue Notes</b>	
		<b>Date</b>	
		<b>No.</b>	
Project Manager	JLB	Designed By	JLB
Drawn By	JD	Reviewed By	JLB
Date	10/21/08	CAD File Name	IO-16.5
Project Title	IO-16.5		Drawing Title
			COVER
Scale	1/2" = 1'		
Drawing No.	1 of 9		

Door Schedule						
Mark		Width	Height	Thickness	Door Operation	
D-01		3'0"	6'8"	1 3/4"	Swing Simple	
D-02		2'6"	6'8"	1 3/4"	Pocket Simple	
Window Schedule						
Nominal Size						
Mark		O.A. Width	O.A. Height	Sash Operation		
W-01		2'8"	3'0"	Single Hung		

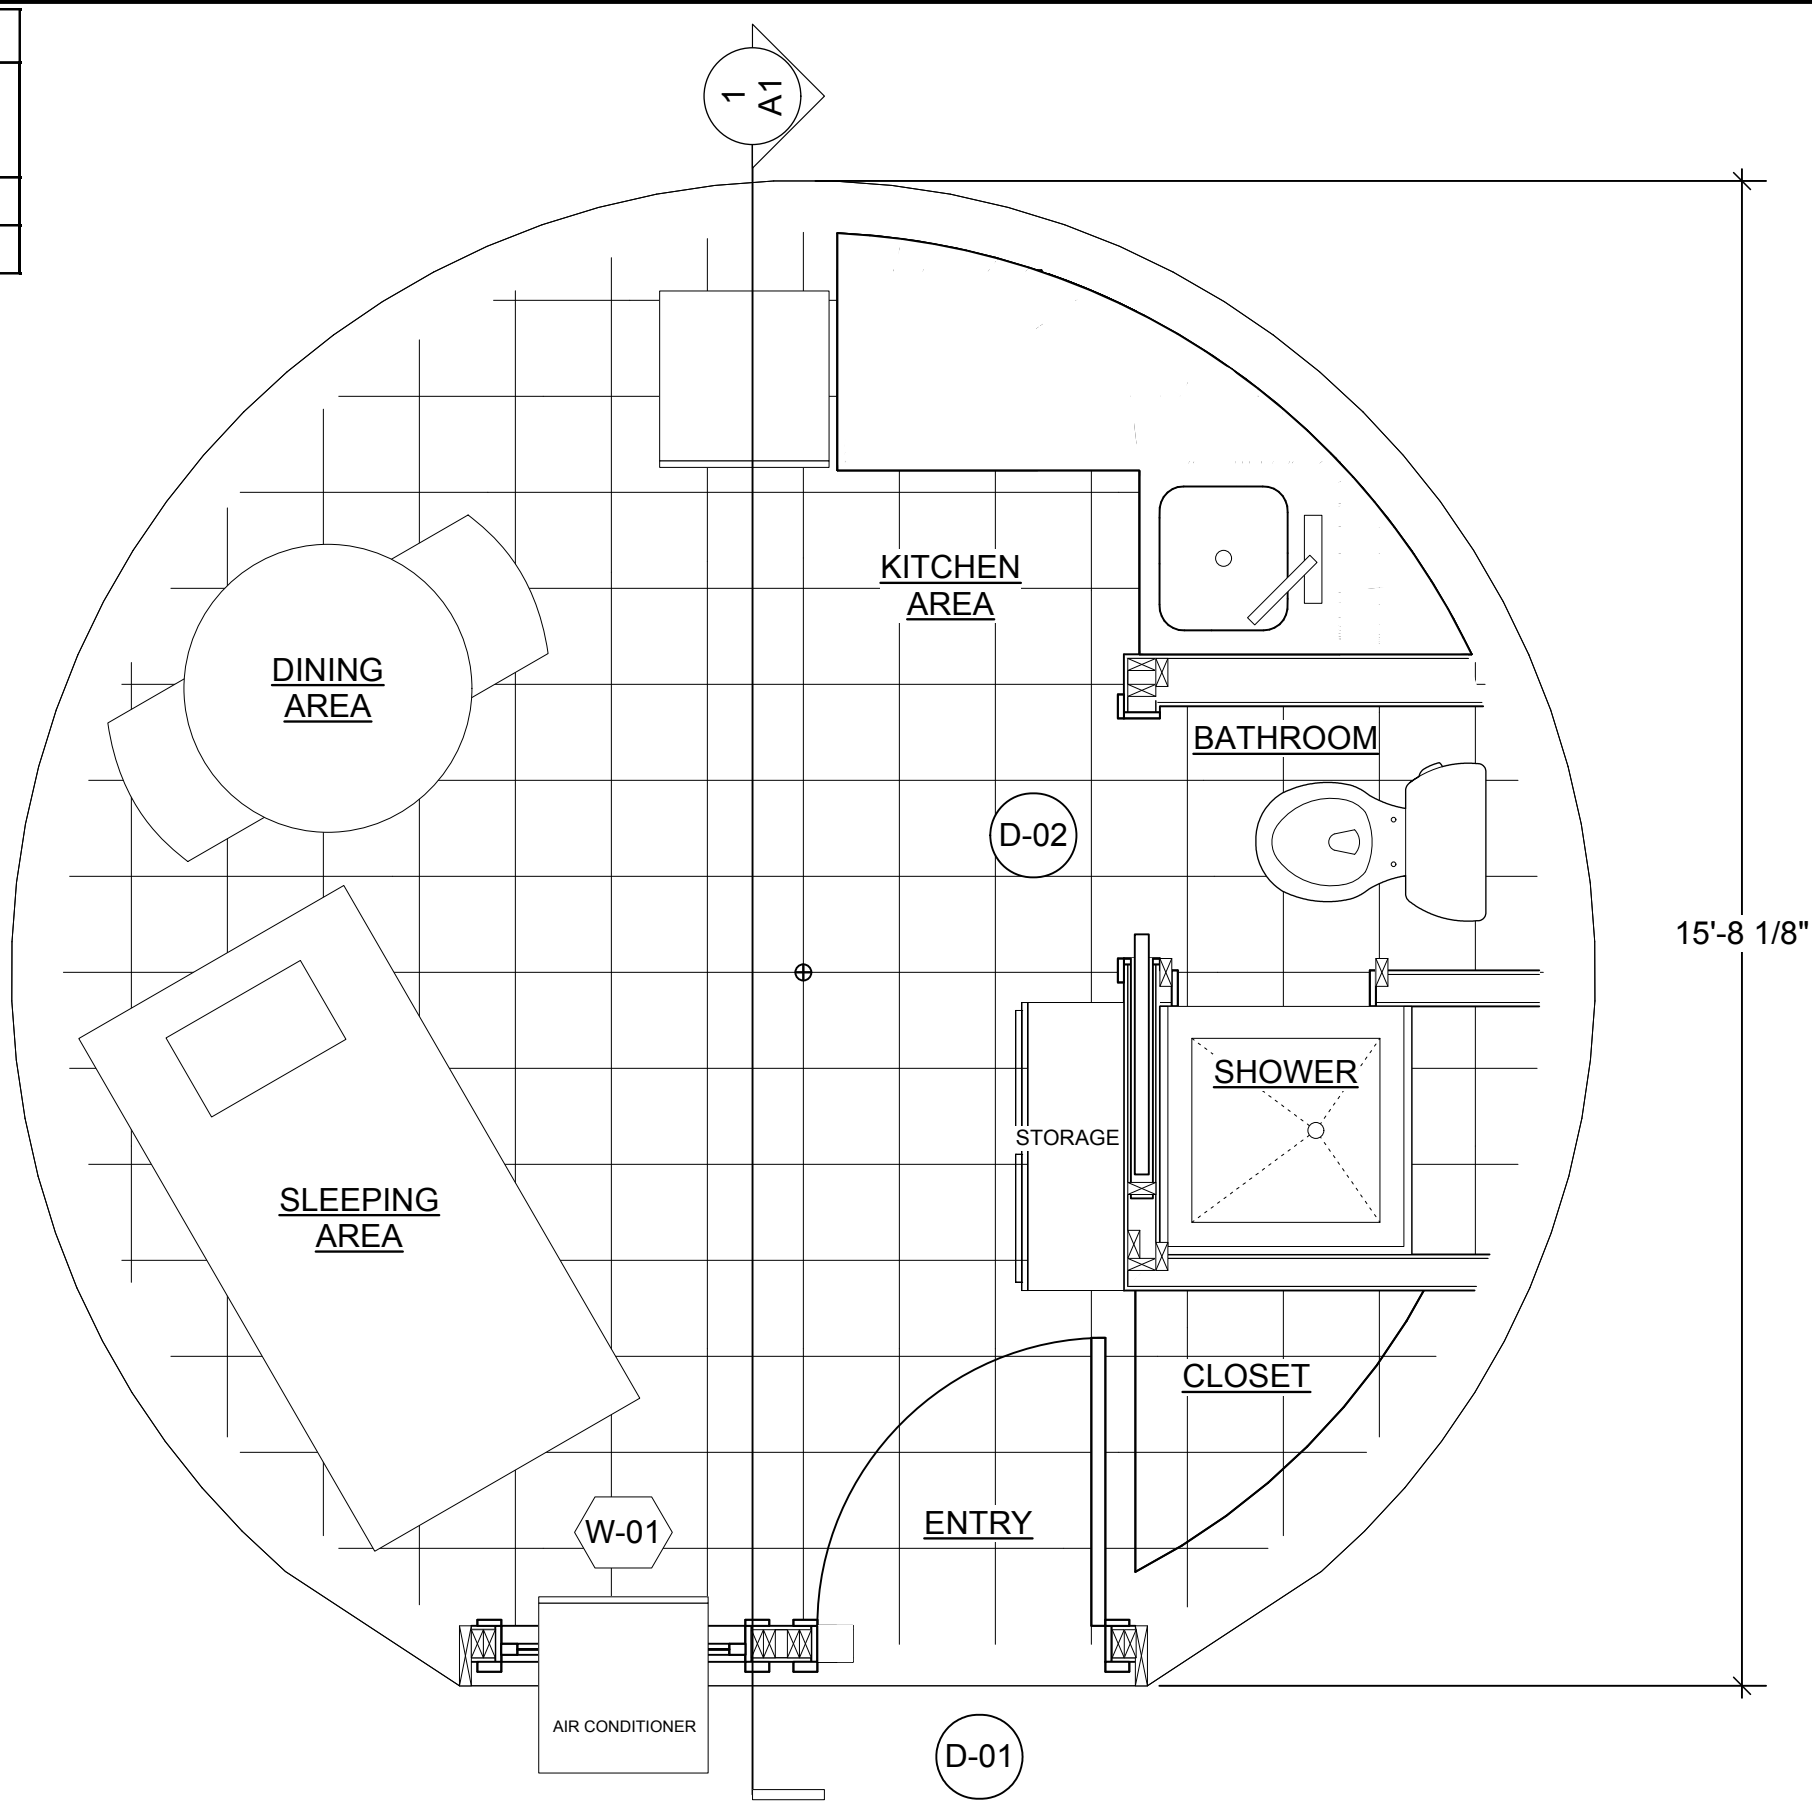

16 1/2' dia.  
214 s.f.

15'-8 1/8"

**MONOLITHIC DOME INSTITUTE**  
177 DOME PARK PLACE  
ITALY, TEXAS 76651  
972 - 483 - 7423

Issue Notes	
Date	
No.	

Project Manager	JLB
Designed By	JLB
Drawn By	JD
Reviewed By	JLB
Date	10/21/08
CAD File Name	IO-16.5


Project Title	IO-16.5
Drawing Title	Floor Plan

Scale 1/2" = 1'


Drawing No.  
2 of 9



**MONOLITHIC DOME INSTITUTE**  
 177 DOME PARK PLACE  
 ITALY, TEXAS 76651  
 972 - 483 - 7423

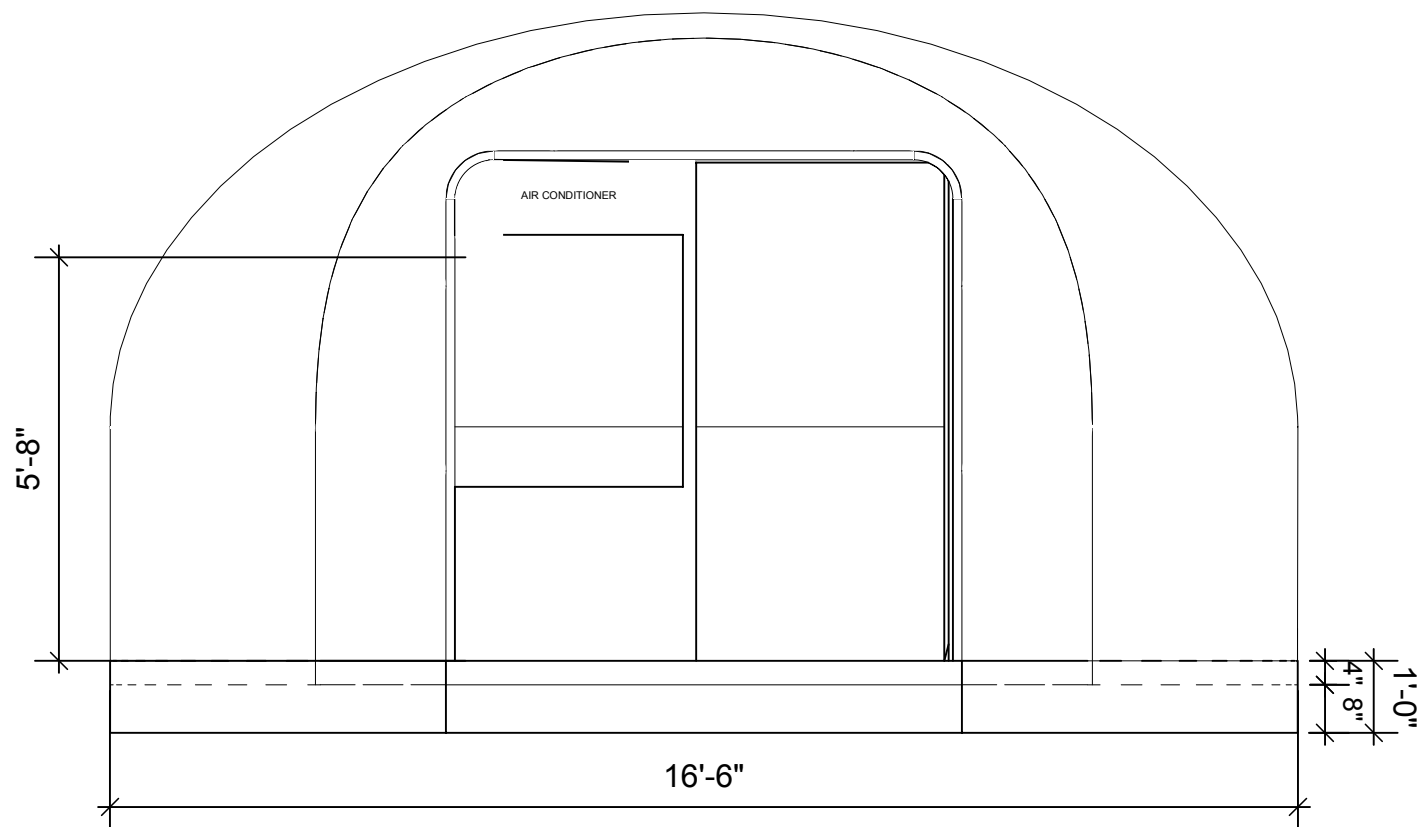

FRONT ELEVATION

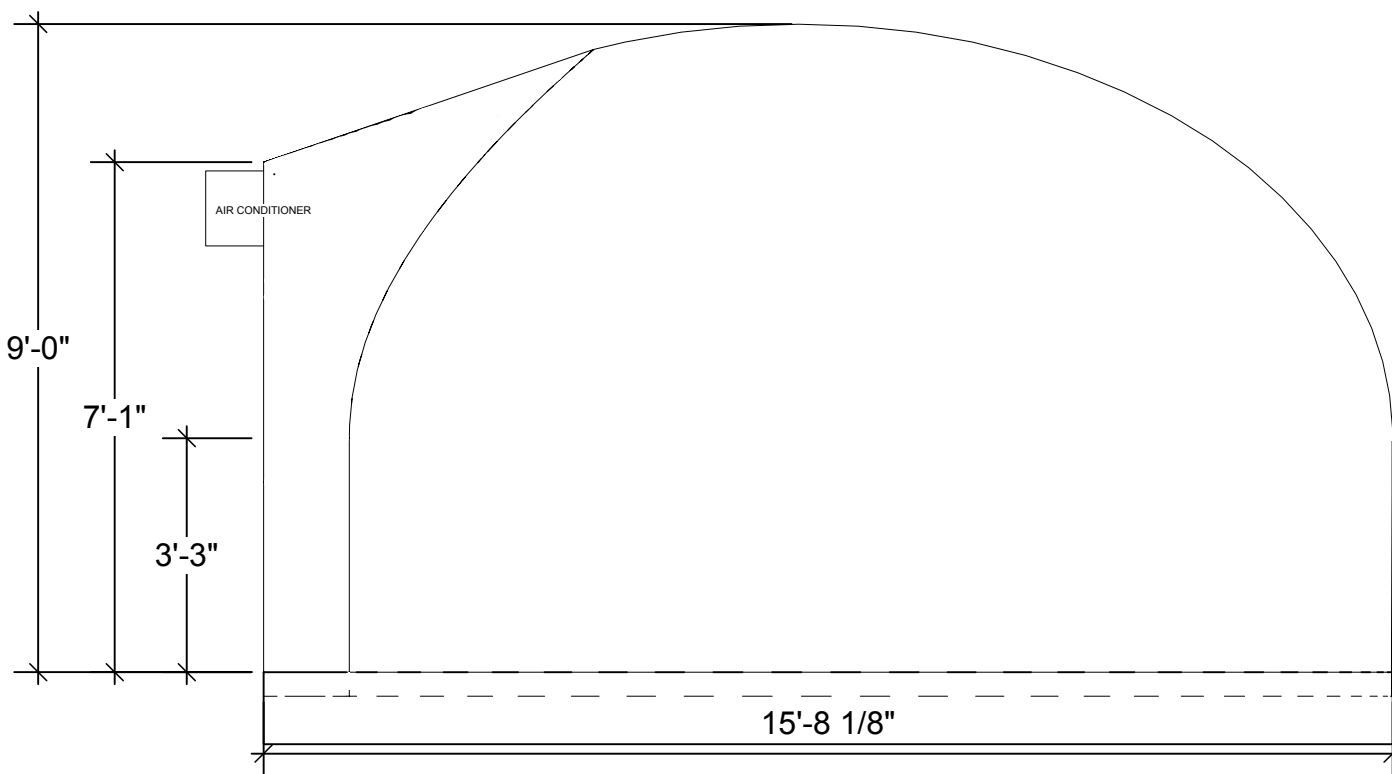

LEFT ELEVATION

Issue Notes

Date

No.

Project Manager  
JLB

Designed By  
JLB

Drawn By  
JD

Reviewed By  
JLB

Date  
10/21/08

CAD File Name  
IO-16.5

Project Title  
IO-16.5


Drawing Title  
ELEVATION

Scale  
3/8" = 1'



Drawing No.



**MONOLITHIC DOME INSTITUTE**  
177 DOME PARK PLACE  
ITALY, TEXAS 76651  
972 - 483 - 7423

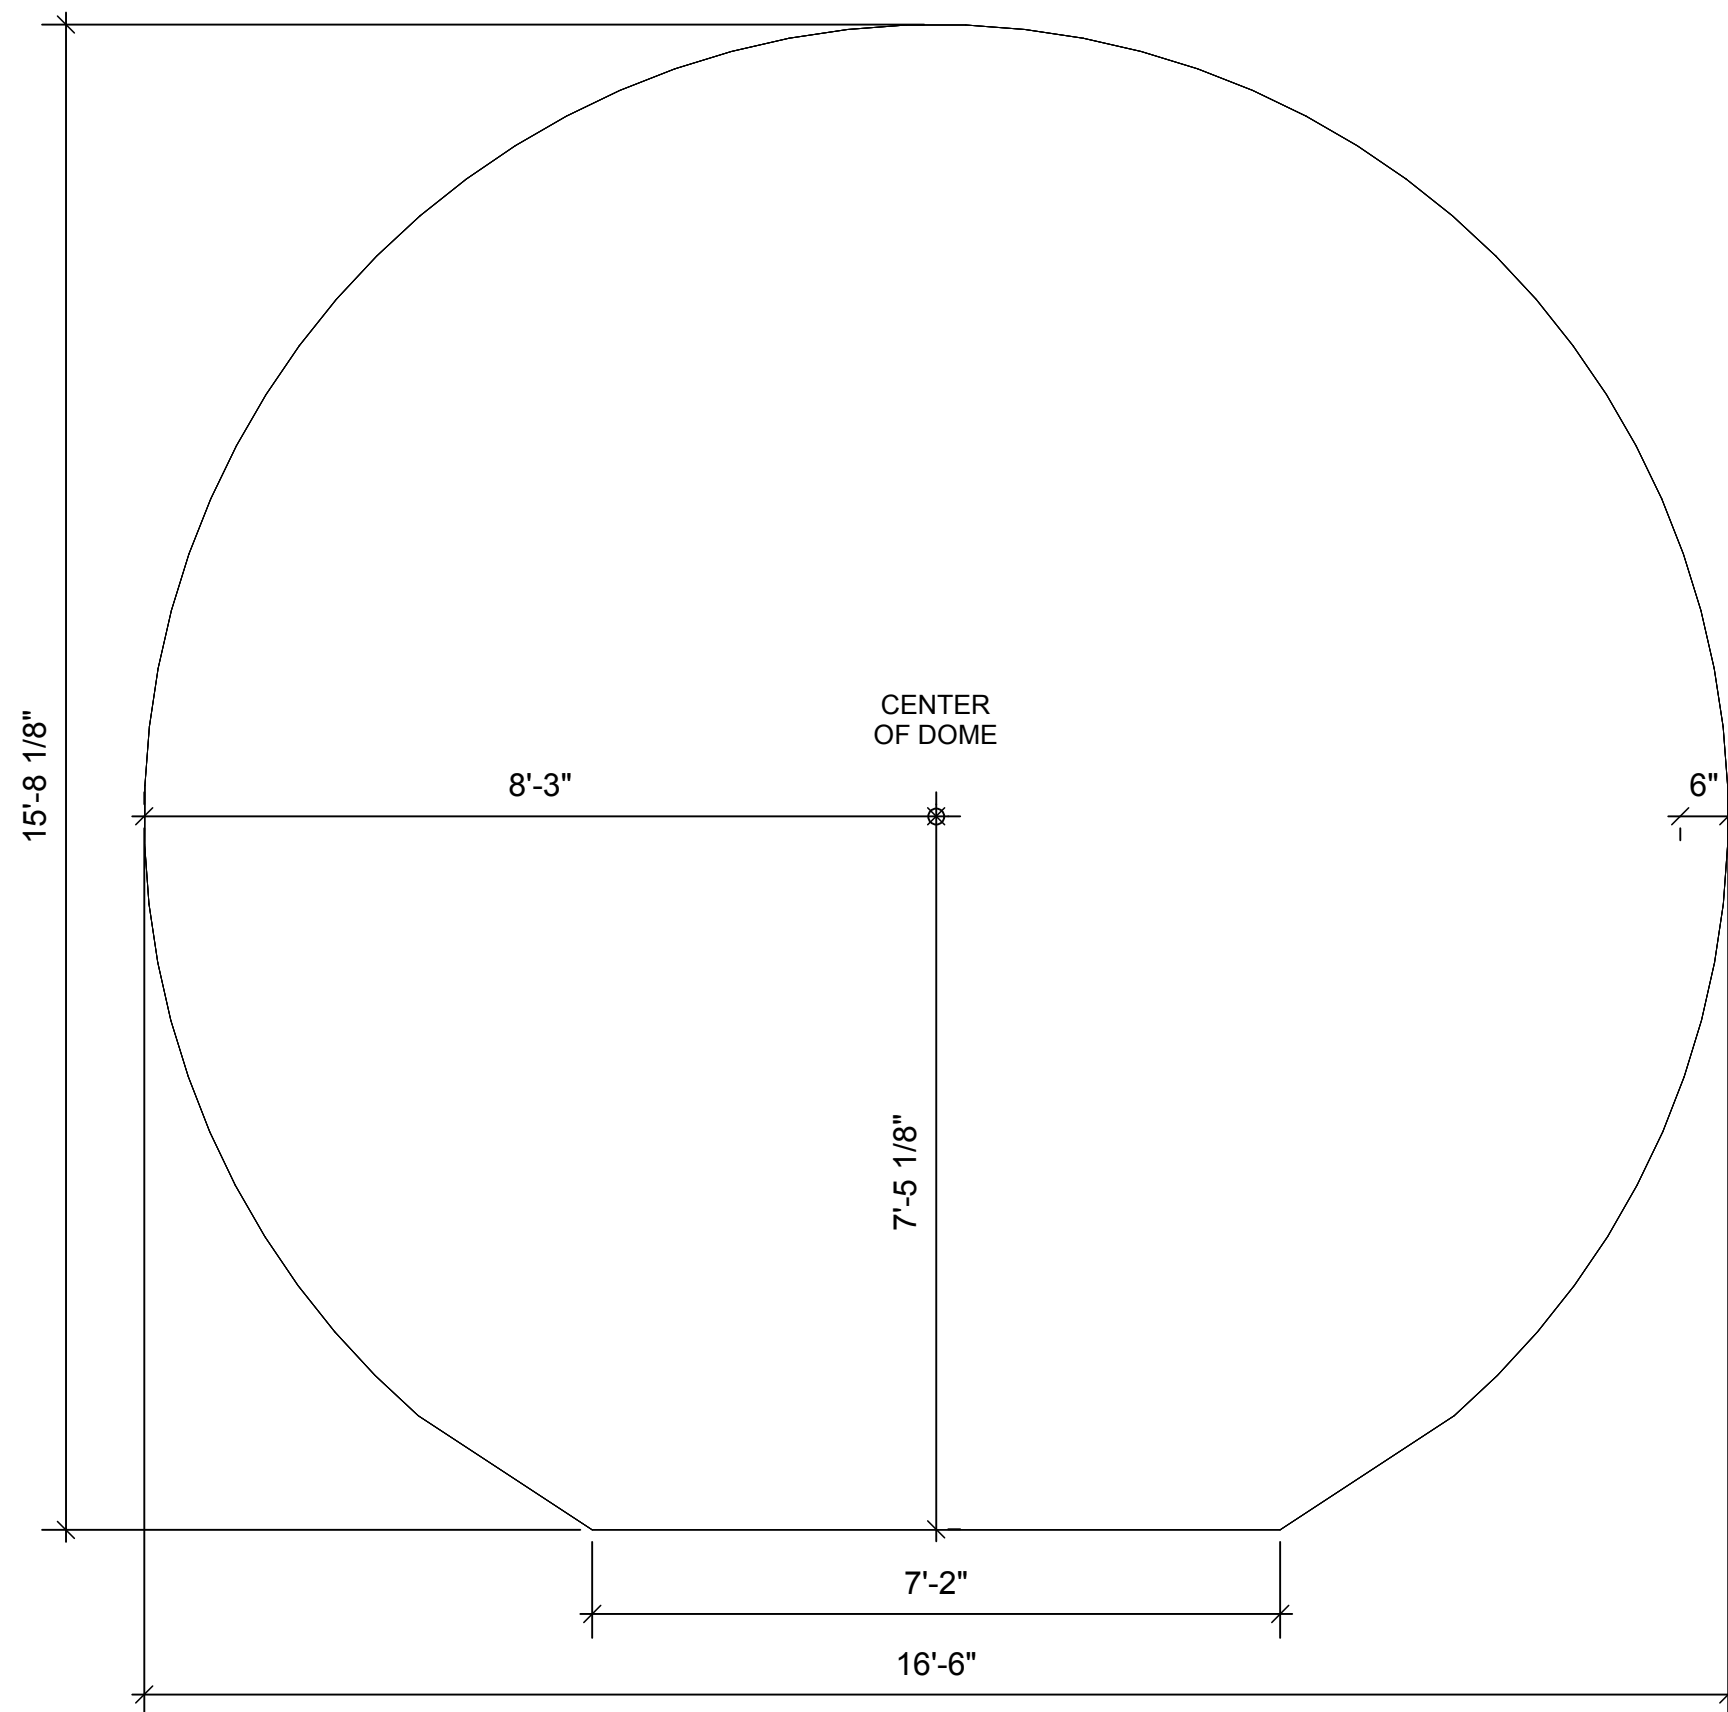

Project Manager		JLB	Issue Notes	
Designed By		JLB	Date	
Drawn By		JD	No.	
Reviewed By		JLB	Date	
Date		10/21/08	No.	
CAD File Name		IO-16.5	Date	
Project Title		IO-16.5	No.	
Drawing Title		FOUNDATION	Date	
Scale		1/2" = 1'	No.	
Drawing No.		4 of 9	Date	

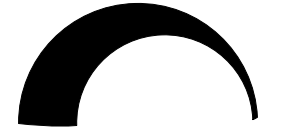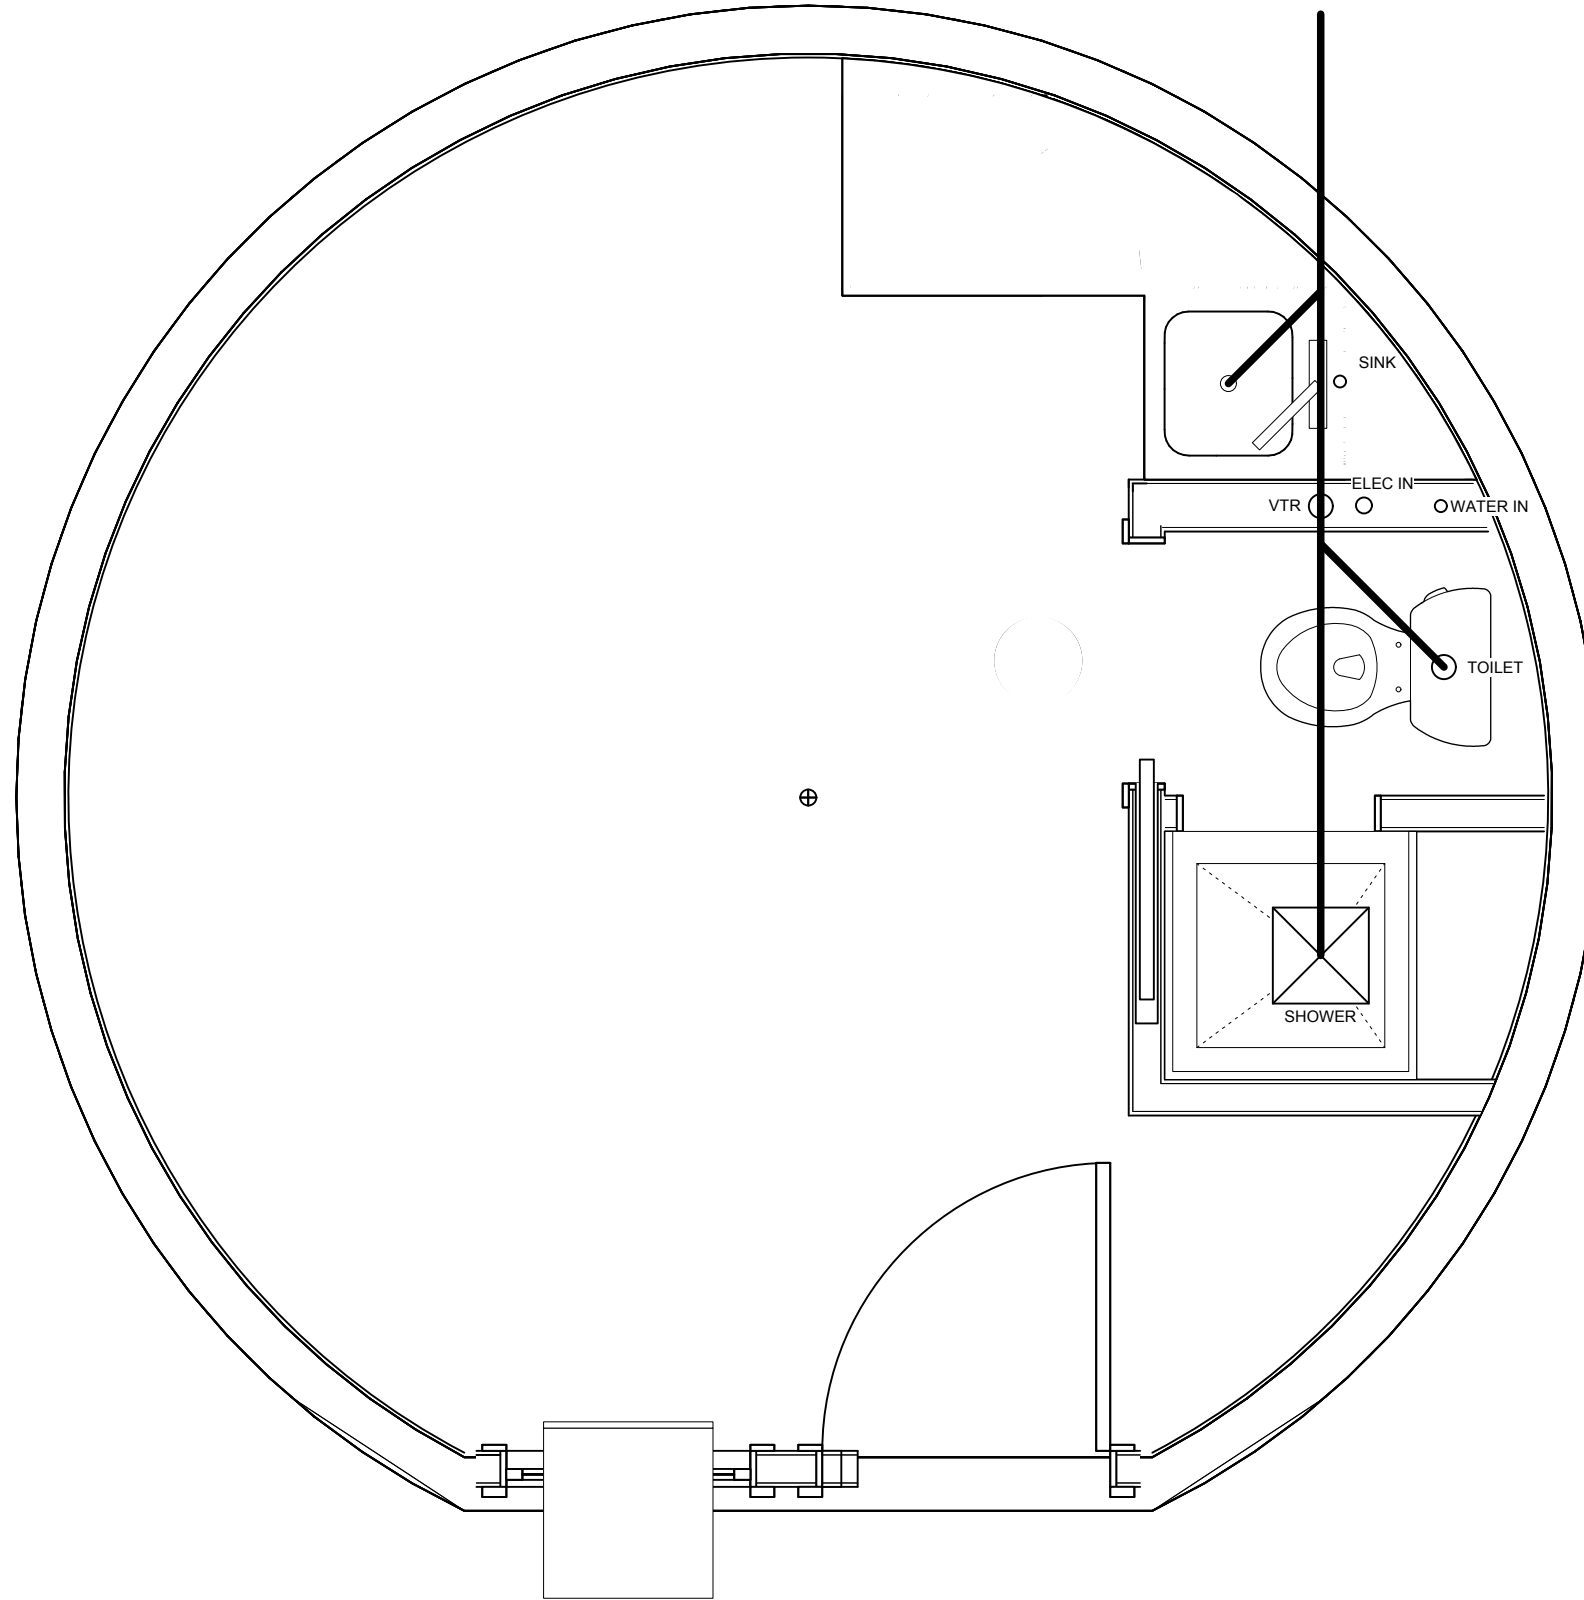

**MONOLITHIC DOME INSTITUTE**  
 177 DOME PARK PLACE  
 ITALY, TEXAS 76651  
 972 - 483 - 7423

Issue Notes	
Date	
No.	

Project Manager	JLB
Designed By	JLB
Drawn By	JD
Reviewed By	JLB
Date	10/21/08
CAD File Name	IO-16.5


Project Title	IO-16.5
Drawing Title	PLUMBING

Scale  
 1/2" = 1'

Drawing No.  
 5 of 9







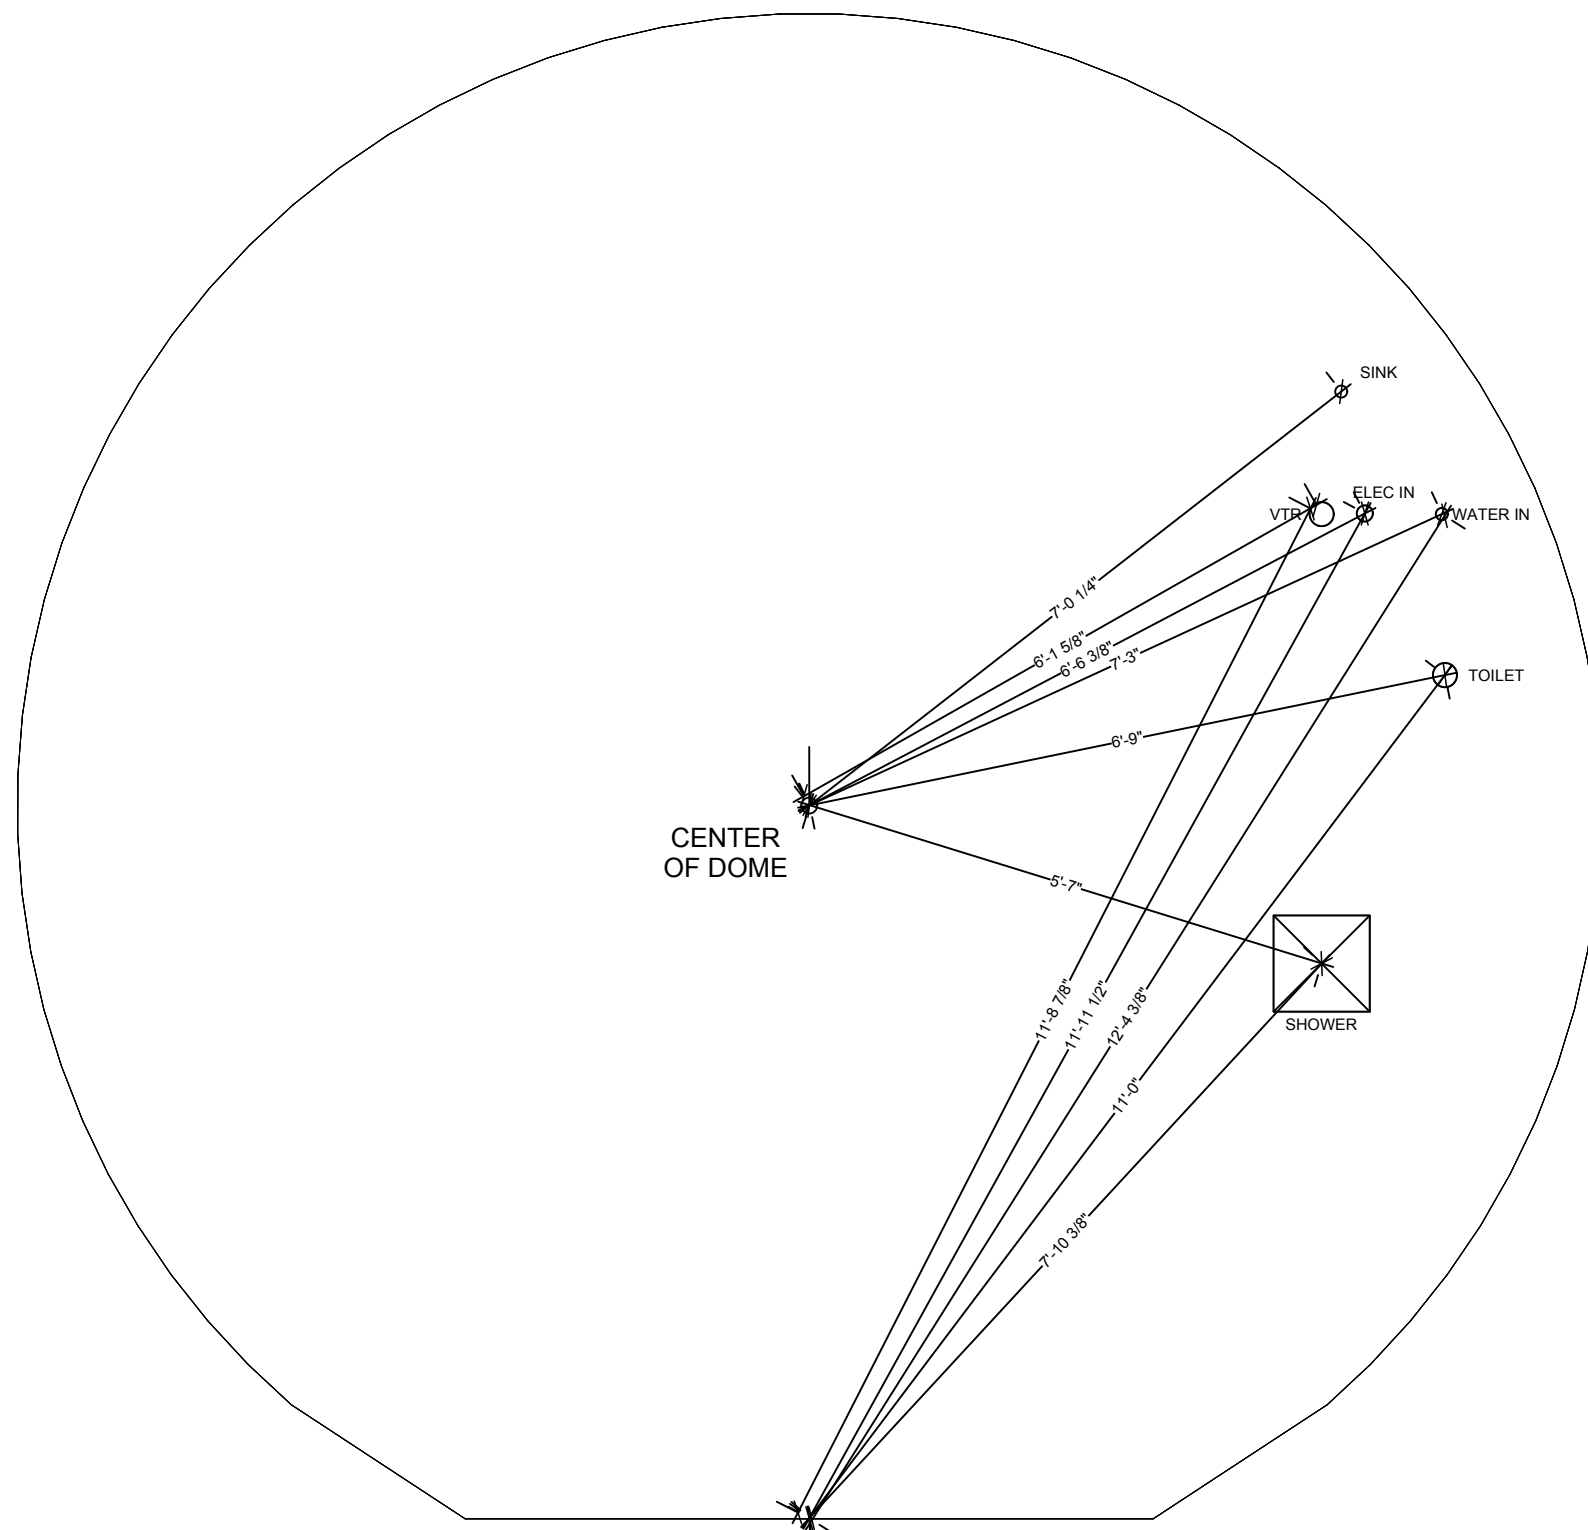





**MONOLITHIC DOME INSTITUTE**  
 177 DOME PARK PLACE  
 ITALY, TEXAS 76651  
 972 - 483 - 7423

  

		Issue Notes	
		Date	
		No.	
Project Manager	JLB	Project Title <b>IO-16.5</b>  Drawing Title <b>PLUMBING LOCATIONS</b>	Date 10/21/08  CAD File Name IO-16.5
Designed By	JLB		
Drawn By	JD		
Reviewed By	JLB		
Scale	1/2" = 1'		
Drawing No.	6 of 9		

**ELECTIRCAL PLAN LEGEND**

-  110 V OUTLET
-  GROUND FAULT 110 V OUTLET
-  WALL MOUNT LIGHT
-  SURFACE MOUNT LIGHT
-  EXHAUST FAN WITH LIGHT
-  SINGLE POLE SWITCH
-  TELEPHONE
-  SMOKE DETECTOR

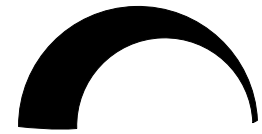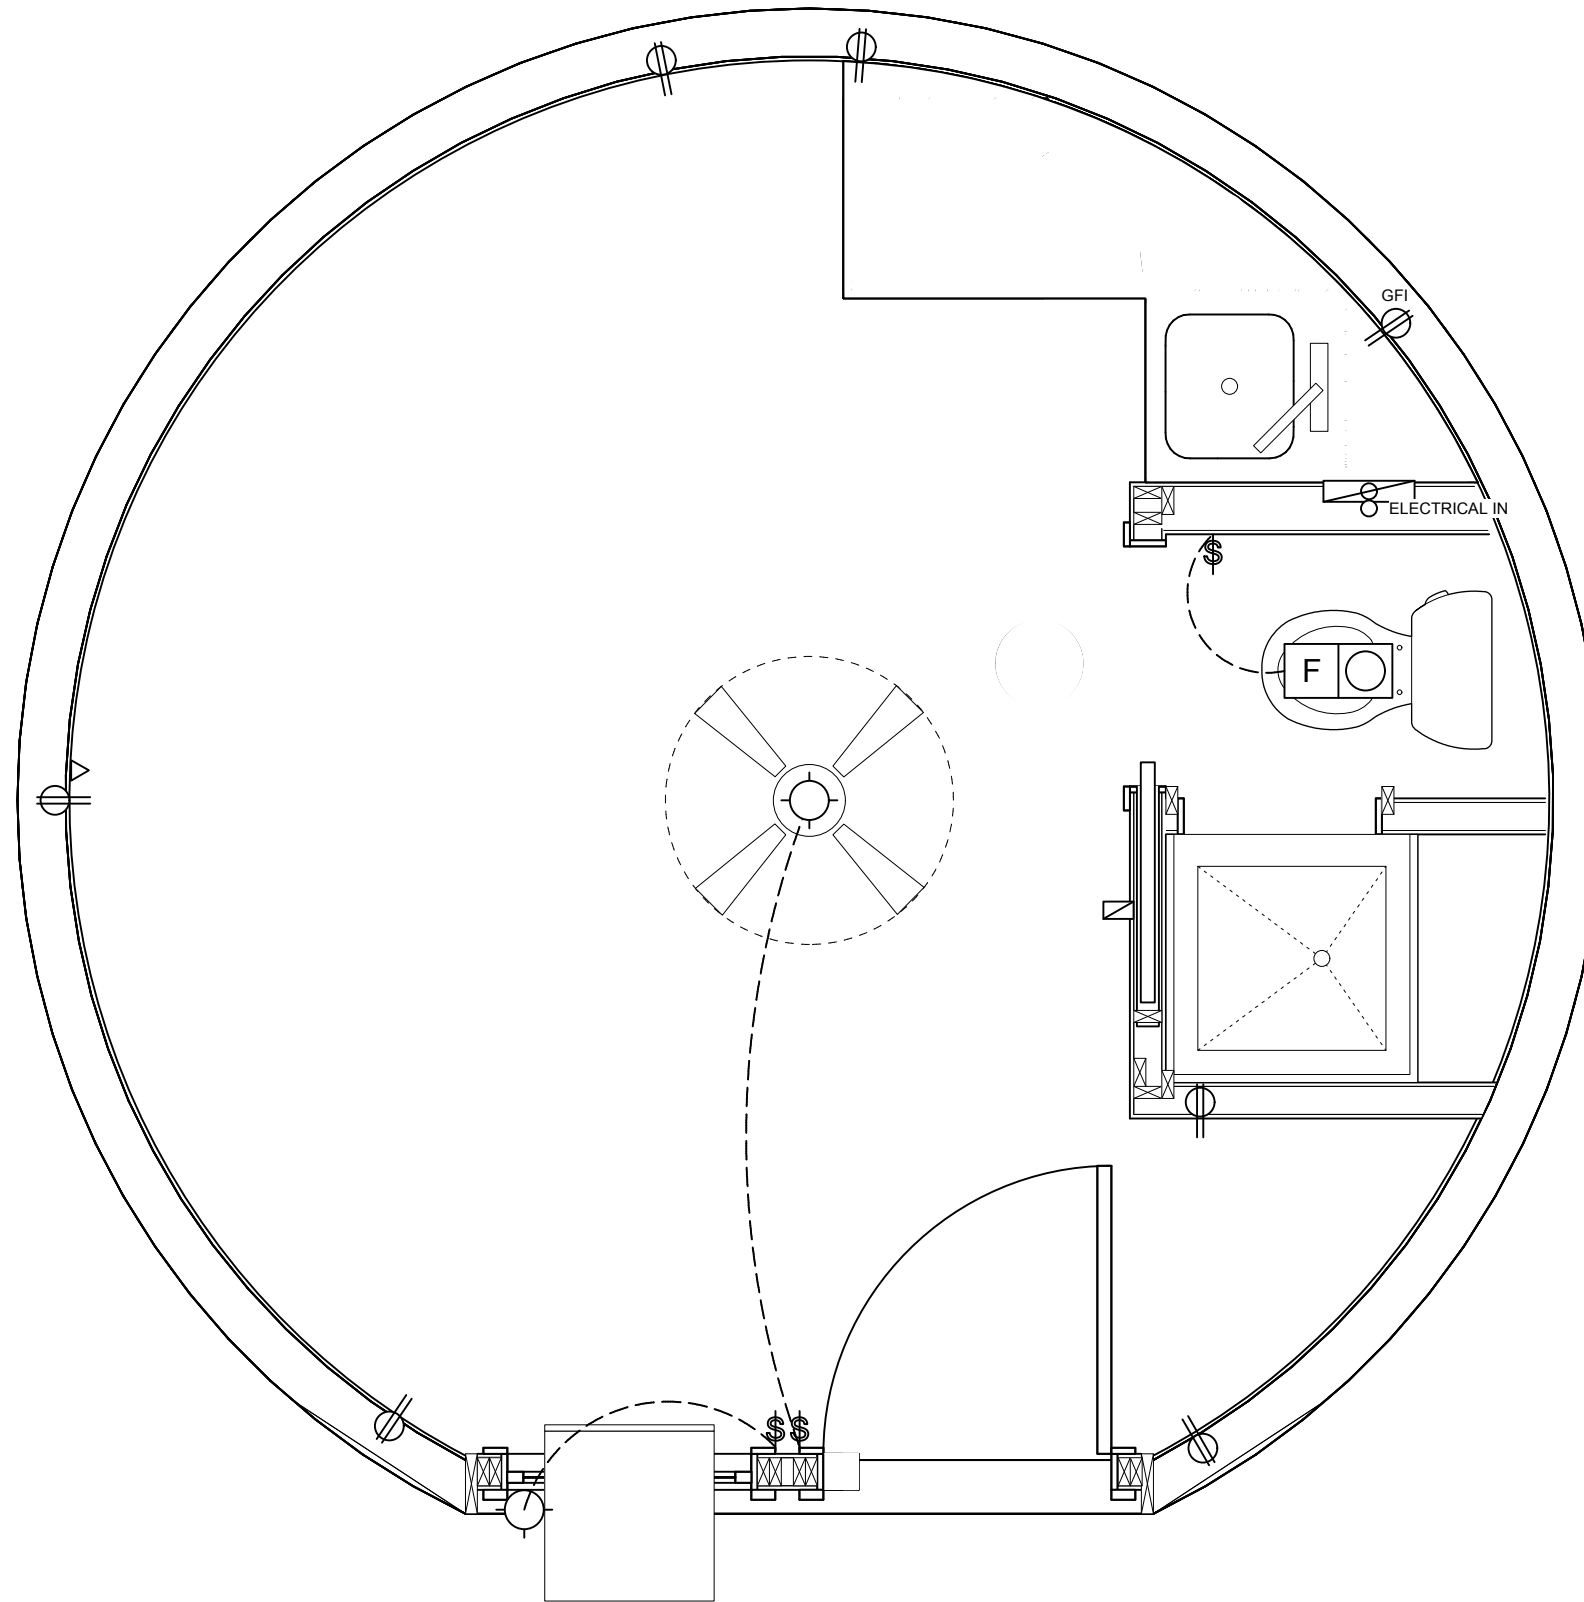

**MONOLITHIC DOME INSTITUTE**  
 177 DOME PARK PLACE  
 ITALY, TEXAS 76651  
 972 - 483 - 7423



	Issue Notes
	Date
	No.

Project Manager	JLB	Designed By	JLB	Drawn By	JD
Reviewed By	JLB	Date	10/21/08	CAD File Name	IO-16.5

Project Title	IO-16.5
Drawing Title	ELECTRICAL

Scale **1/2" = 1'**

Drawing No.  
  
**7 of 9**

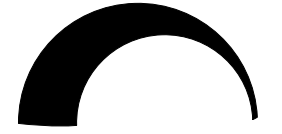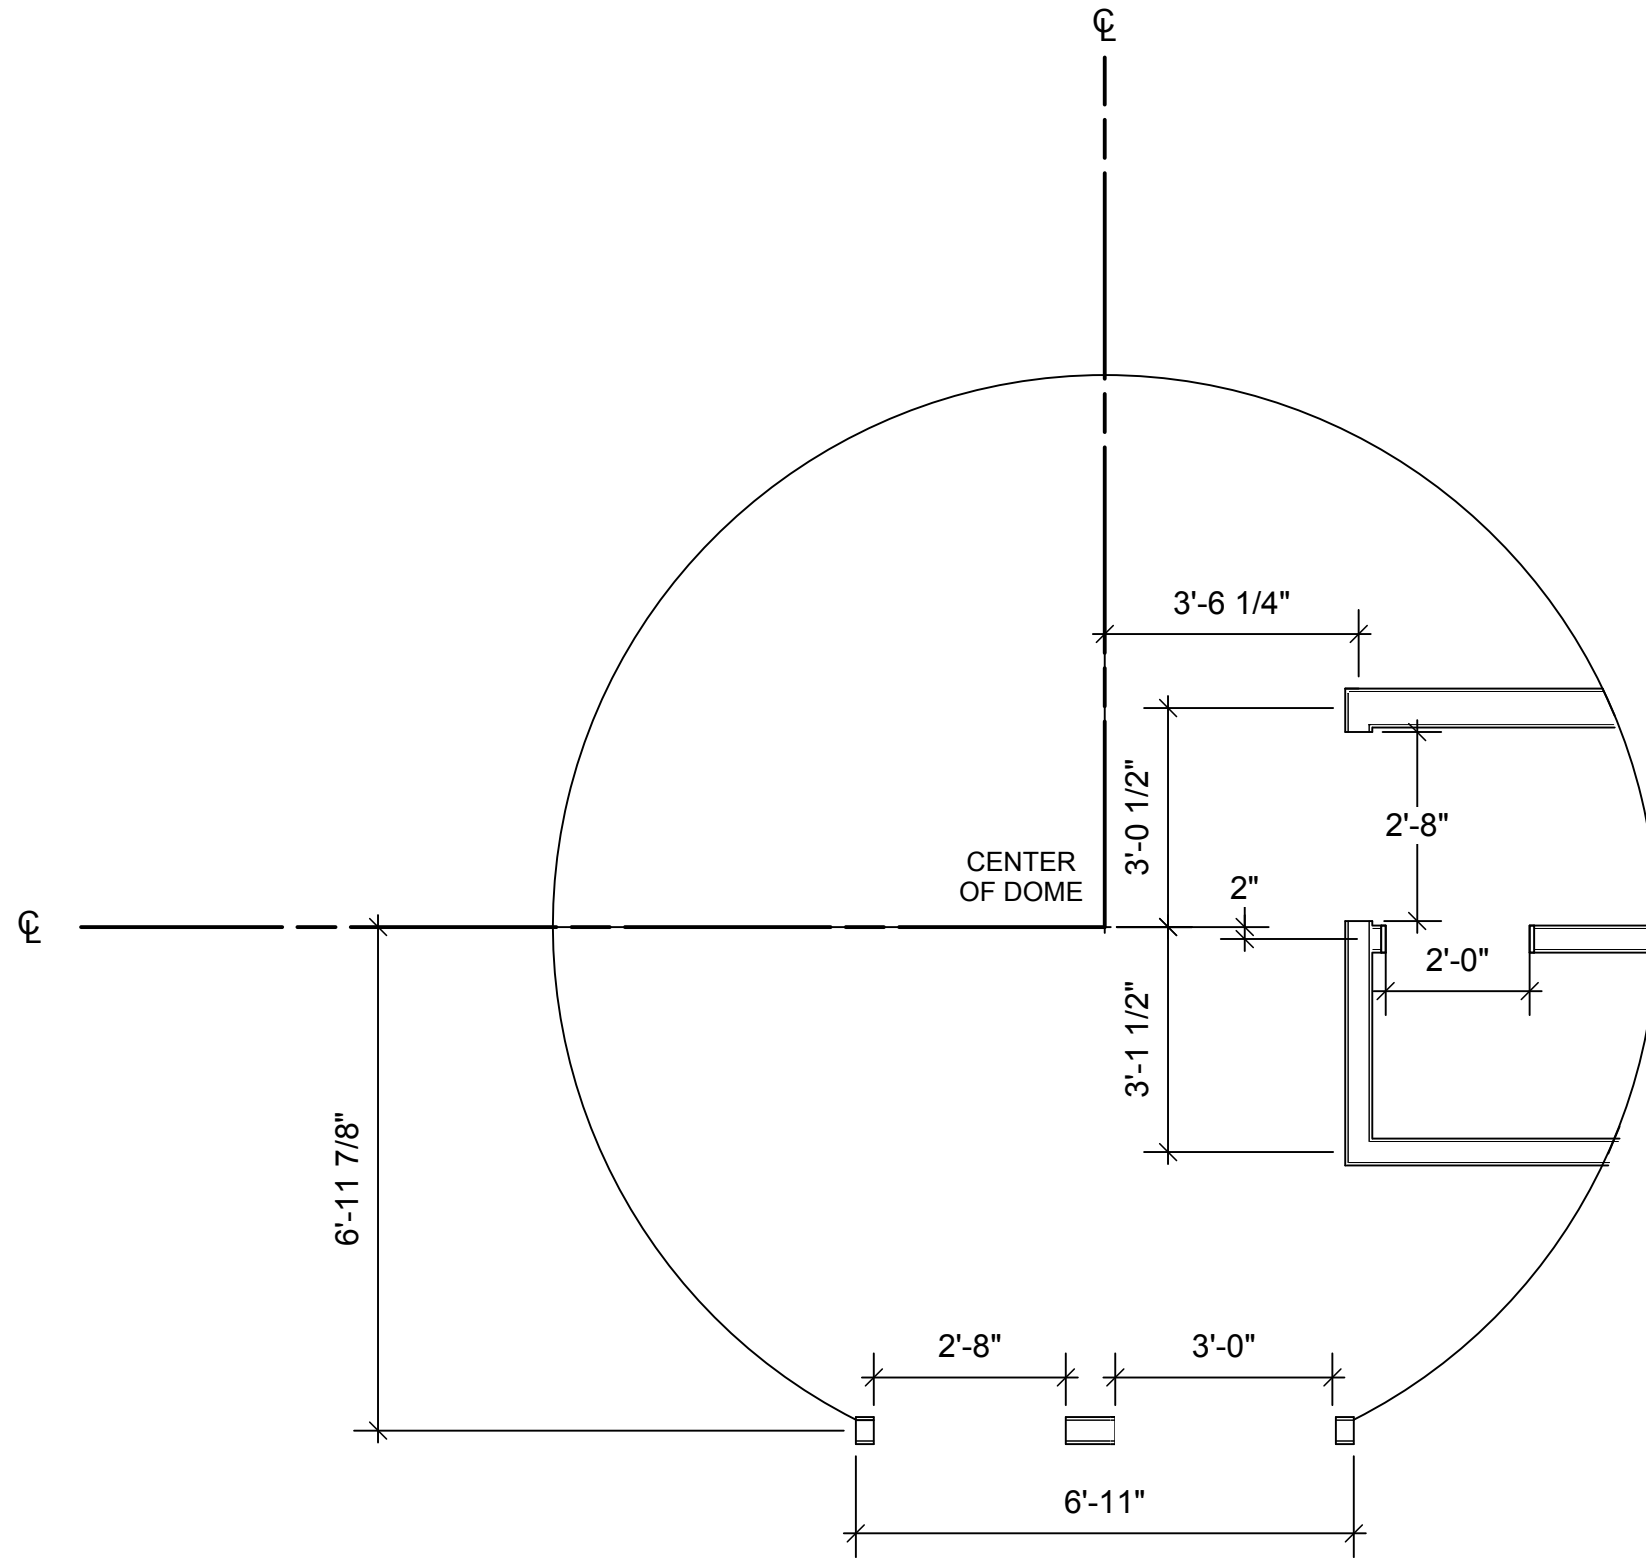

**MONOLITHIC DOME INSTITUTE**  
 177 DOME PARK PLACE  
 ITALY, TEXAS 76651  
 972 - 483 - 7423

Issue Notes	
Date	
No.	

Project Manager	JLB
Designed By	JLB
Drawn By	JD
Reviewed By	JLB
Date	10/21/08
CAD File Name	IO-16.5

Project Title	IO-16.5
Drawing Title	<b>DIMENSIONS</b>


Scale 3/8" = 1'

Drawing No.  
 8 of 9





**MONOLITHIC DOME INSTITUTE**  
 177 DOME PARK PLACE  
 ITALY, TEXAS 76651  
 972 - 483 - 7423

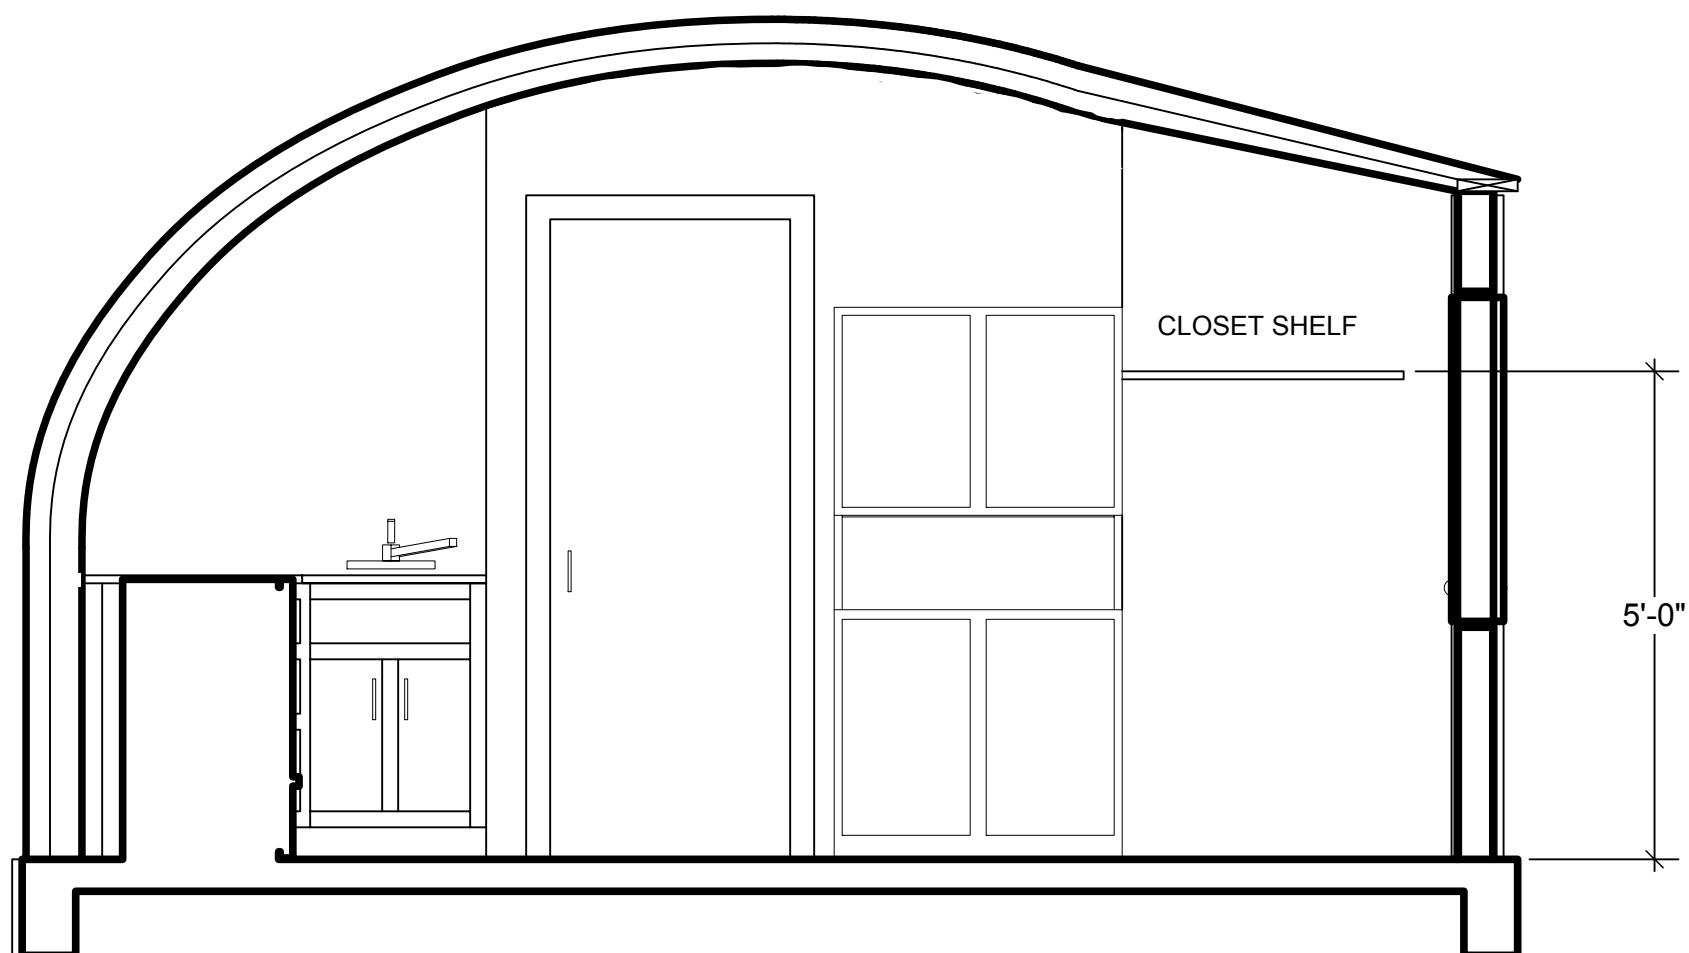

SECTION A-1

		Issue Notes	
		Date	
		No.	
Project Manager	JLB	Project Title <b>IO-16.5</b>	Drawing Title <b>SECTION</b>
Designed By	JLB		
Drawn By	JD		
Reviewed By	JLB		
Date	10/21/08		
CAD File Name		IO-16.5	
Scale		1/2" = 1'	
Drawing No.		9 of 9	